




1 MAIN BUILDING FIRST FLOOR PLAN
SCALE: 1/8" = 1'-0"

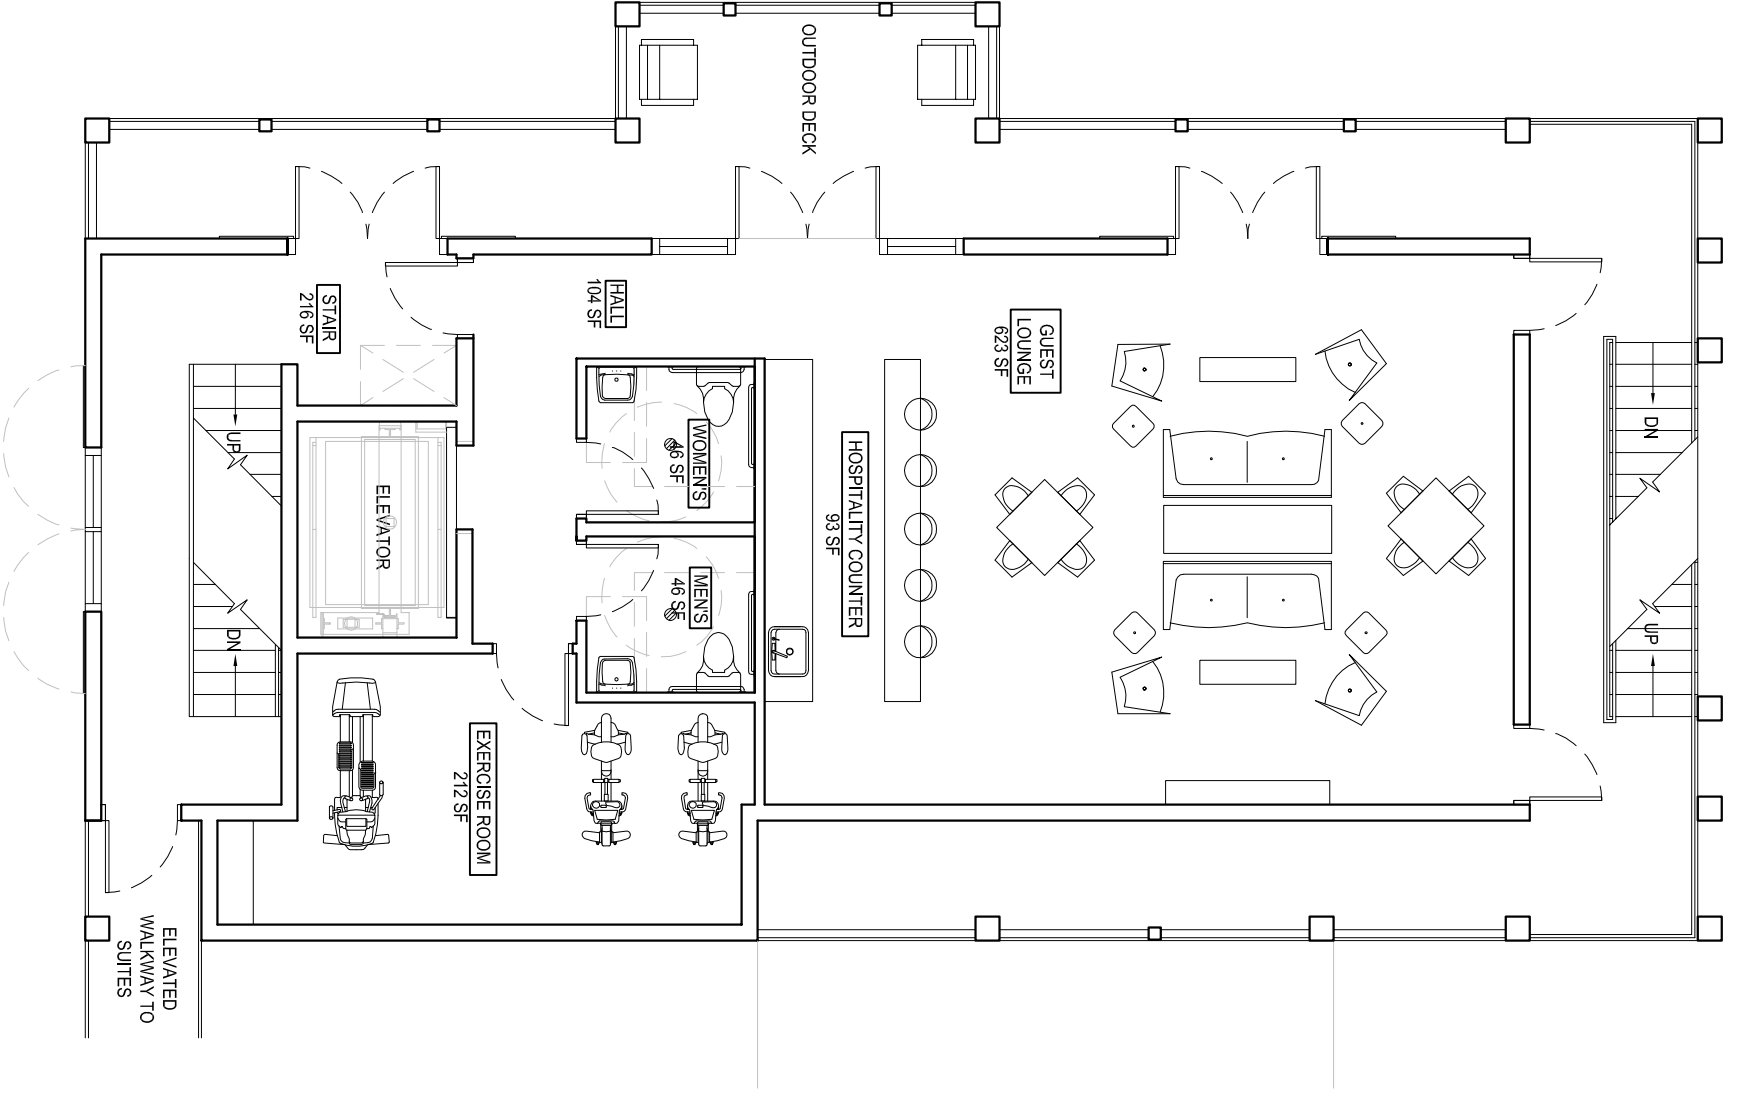

2 MAIN BUILDING SECOND FLOOR PLAN
SCALE: 1/8" = 1'-0"

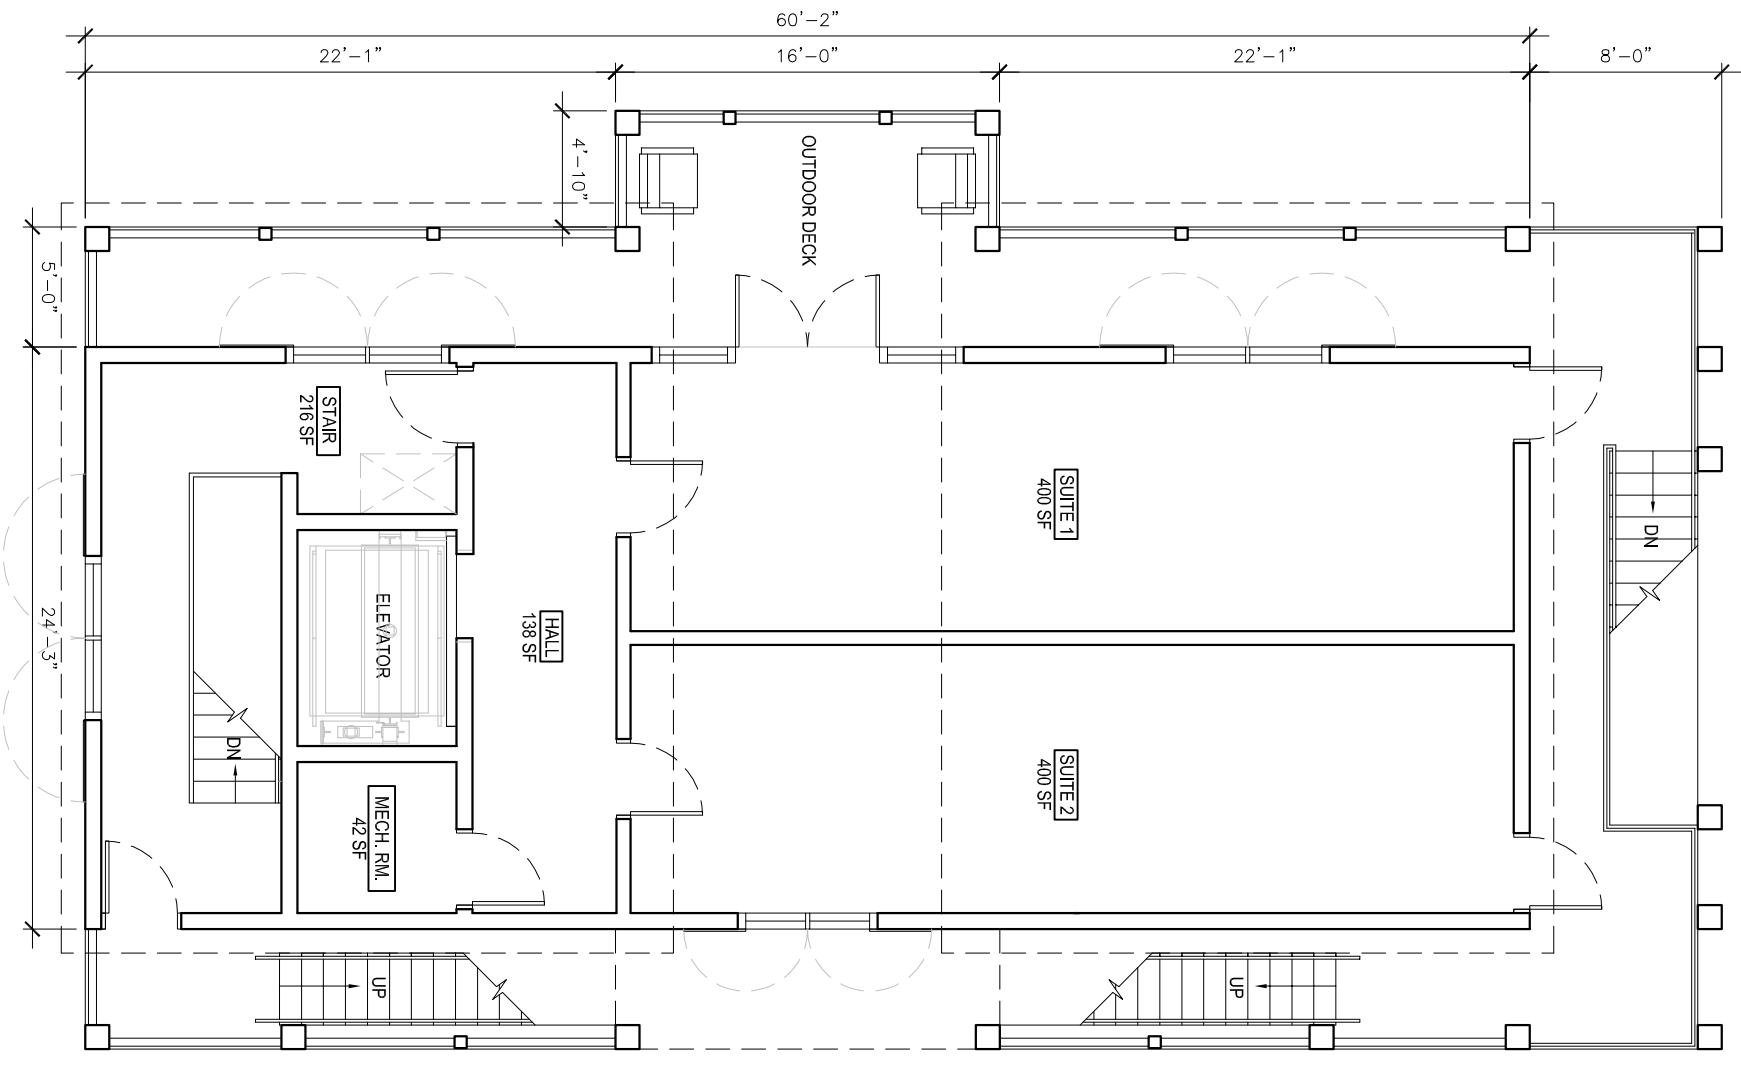

3 MAIN BUILDING THIRD FLOOR PLAN
SCALE: 1/8" = 1'-0"

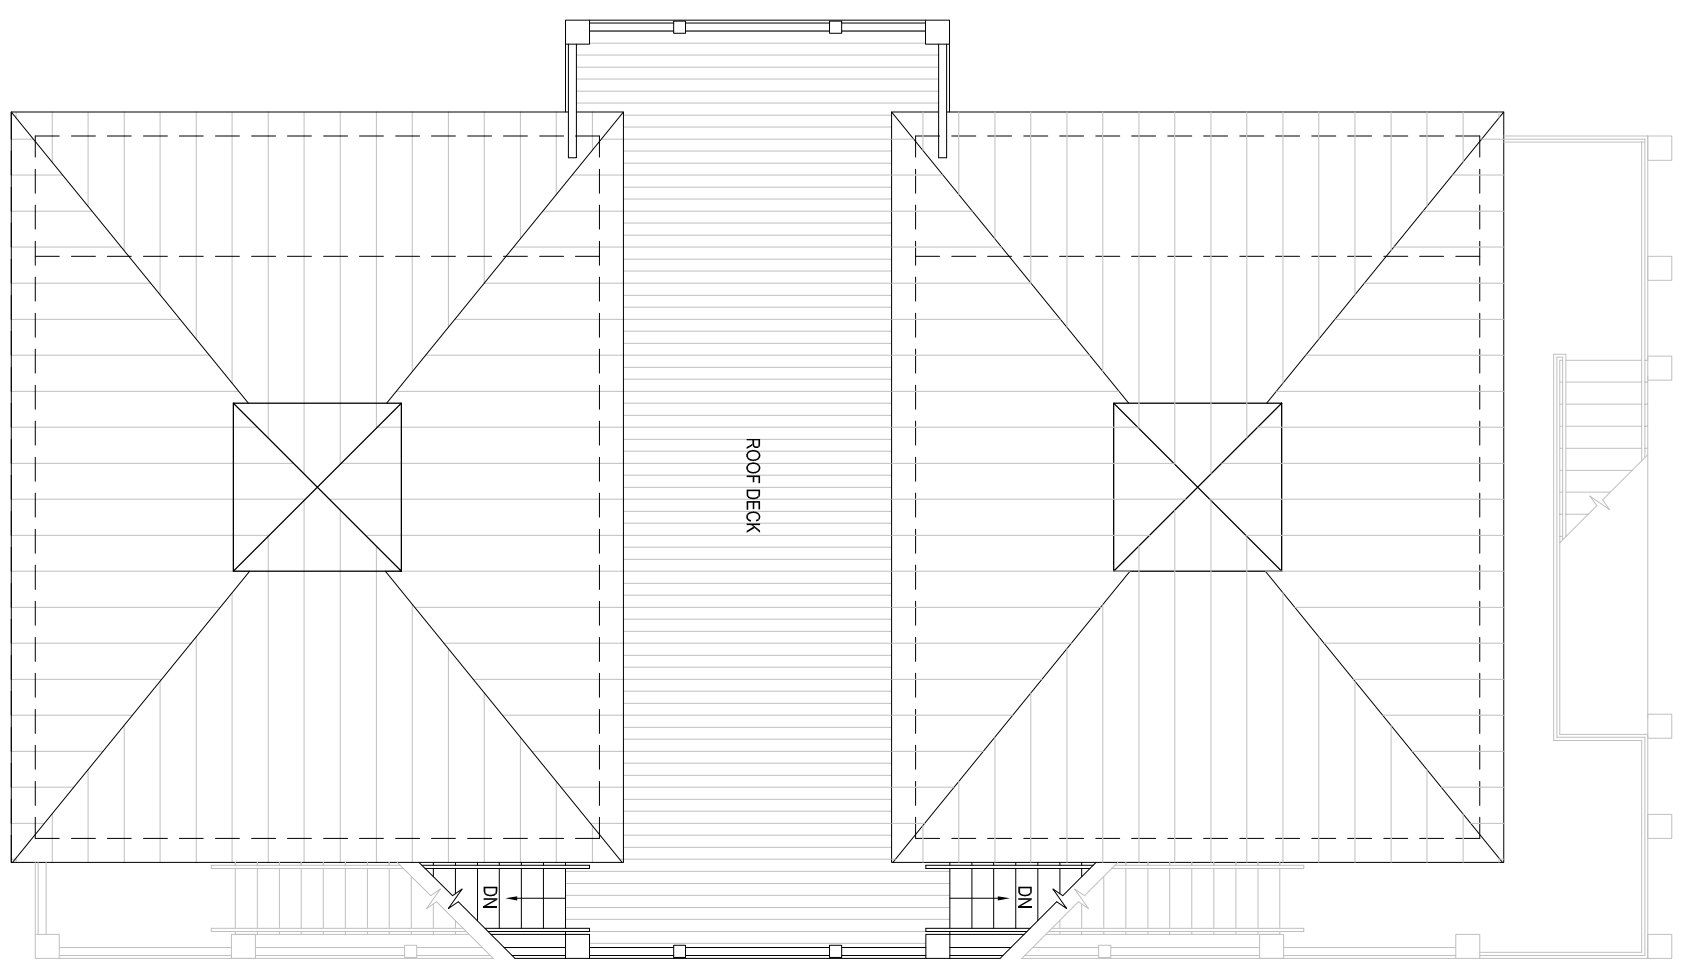

4 MAIN BUILDING ROOF PLAN
SCALE: 1/8" = 1'-0"

drawing title:

PROPOSED PLANS

project #:

06-C-27

FOR REVIEW

location:

**CALUSA LODGE
3310 STRINGFELLOW ROAD
ST. JAMES CITY, FL 33956**

SEAL

no.	revisions/submissions	date

DO NOT SCALE DRAWING
THIS DRAWING IS THE PROPERTY OF CHICAGO BUILDING DESIGN AND SHALL NOT BE REPRODUCED, COPIED, LENT OR DISPOSED OF DIRECTLY OR INDIRECTLY NOR USED FOR ANY PURPOSE OTHER THAN THAT FOR WHICH IT IS SPECIFICALLY FURNISHED AND MUST BE RETURNED TO CHICAGO BUILDING DESIGN ON COMPLETION OF WORK, IF REQUESTED.

architect:



chicago building design p.c.

346 north justine st., suite 700, chicago, illinois 60607-1014
p: 312.492.9007 f: 312.492.9044
e: info@cbdarchitects.com

A-2.1

sheet