



A
MAIN BUILDING NORTH ELEVATION
SCALE: 1/8" = 1'-0"

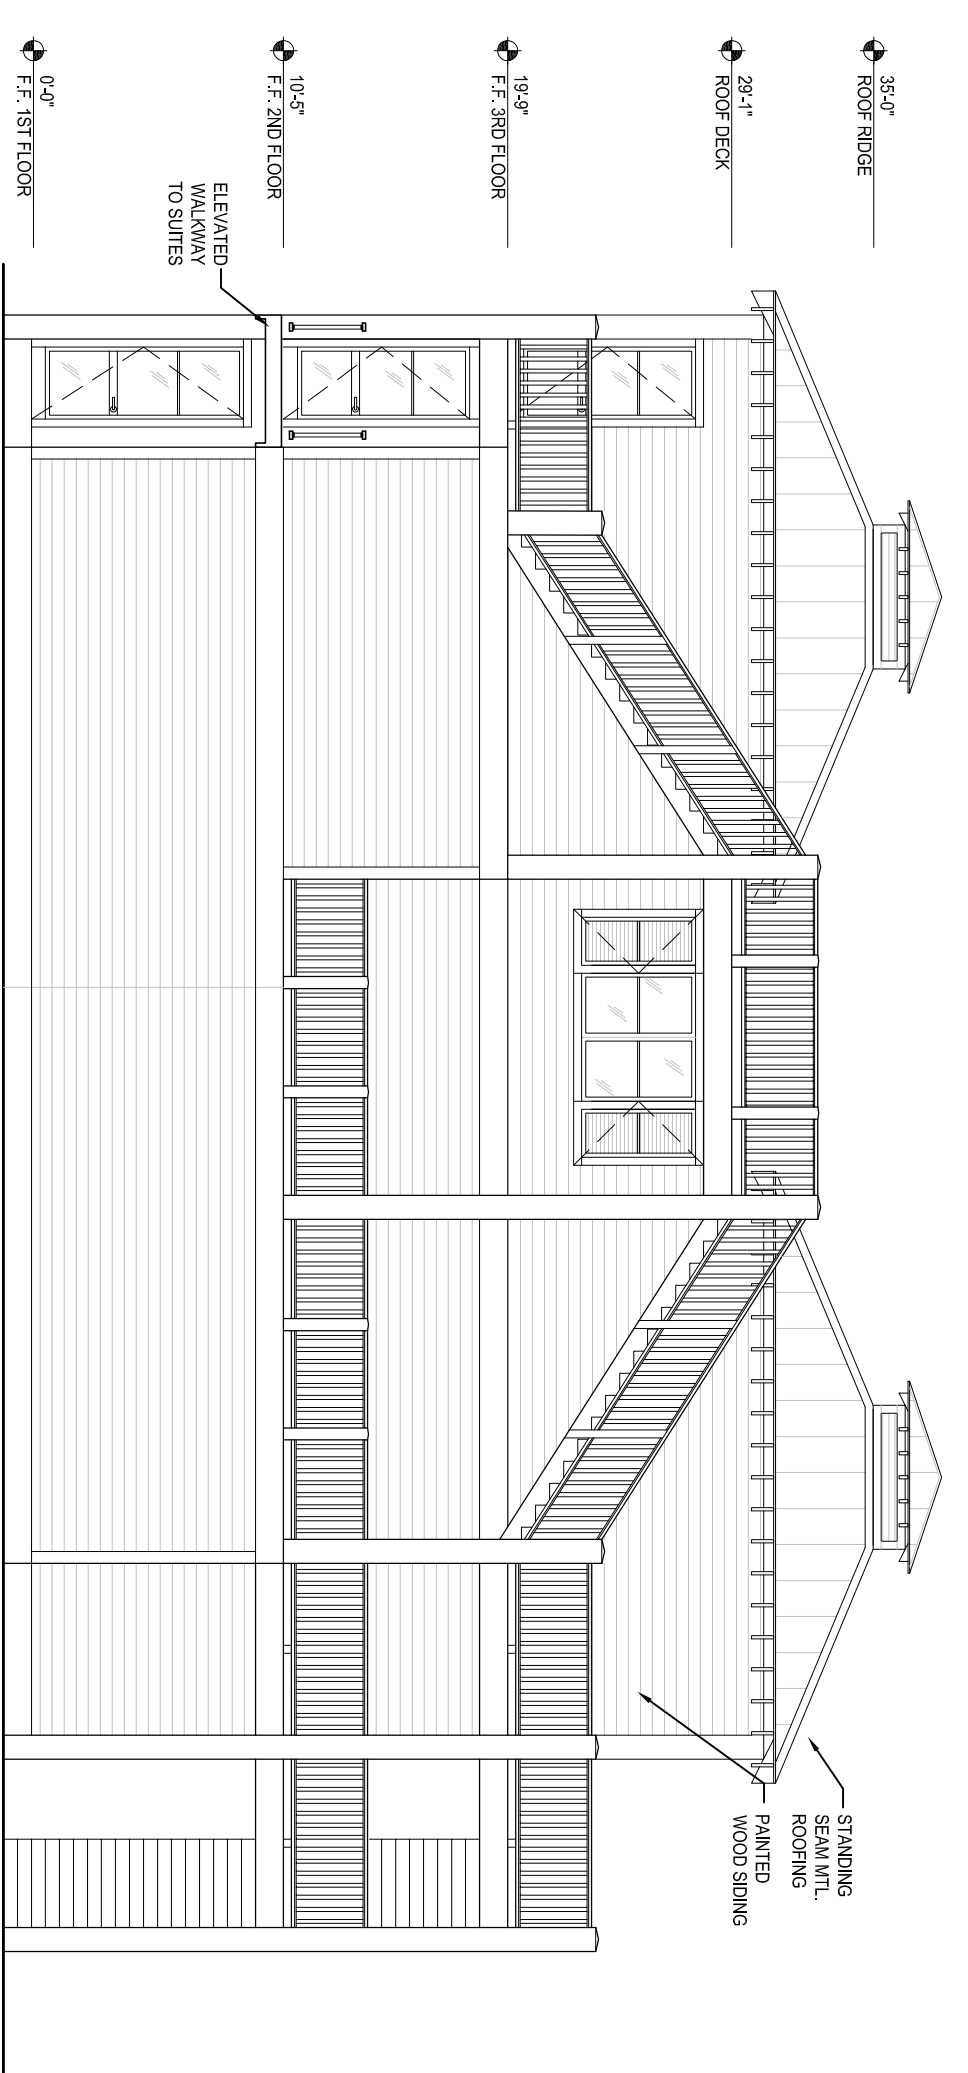


C
MAIN BUILDING SOUTH ELEVATION
SCALE: 1/8" = 1'-0"



B
MAIN BUILDING WEST ELEVATION
SCALE: 1/8" = 1'-0"

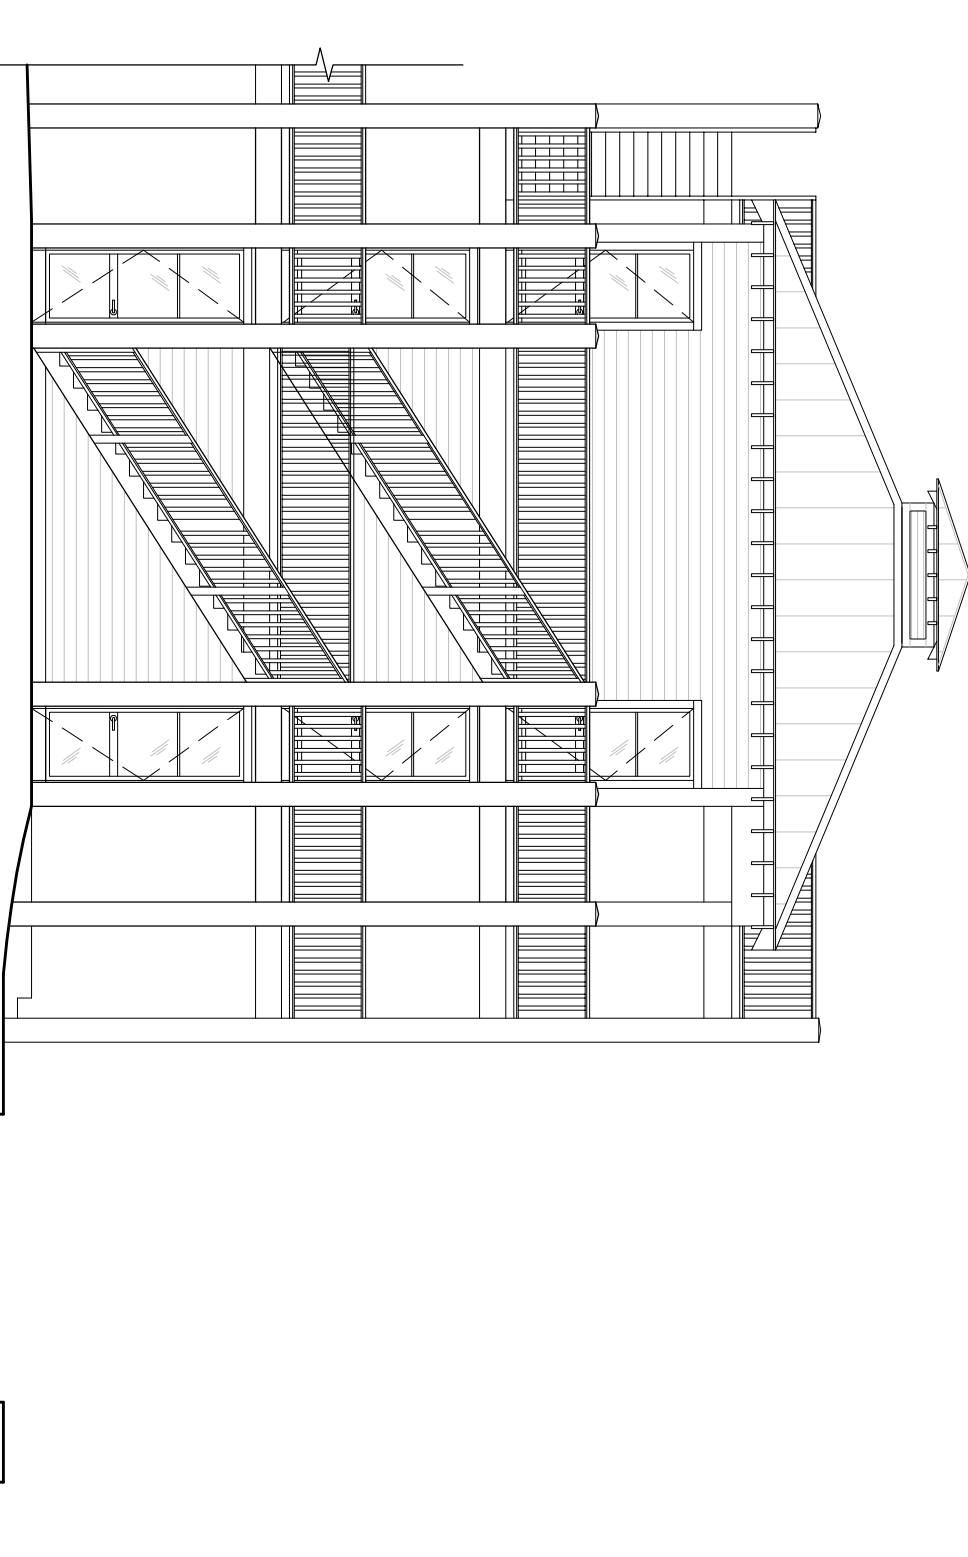

D
MAIN BUILDING EAST ELEVATION
SCALE: 1/8" = 1'-0"

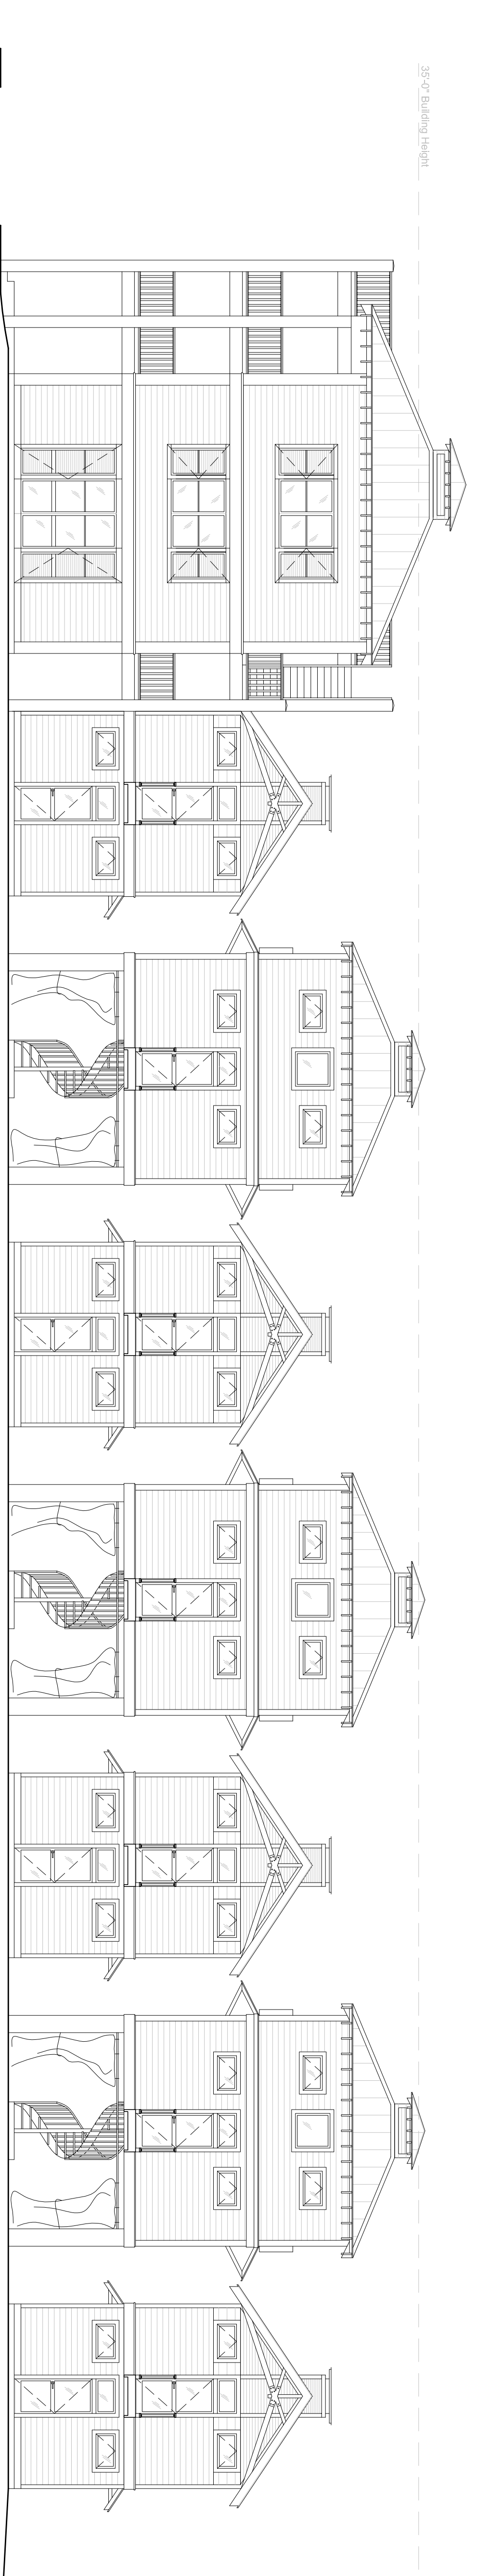

E
DEVELOPMENT WEST ELEVATION W/O BRIDGE
SCALE: 1/8" = 1'-0"

architect:

 chicago building design p.c.
 346 north justine st., suite 700, chicago, illinois 60607-1014
 p: 312.492.9007 f: 312.492.9044
 e: info@cbdarchitects.com

DO NOT SCALE DRAWING
 THIS DRAWING IS THE PROPERTY OF
 CHICAGO BUILDING DESIGN AND SHALL
 NOT BE REPRODUCED, COPIED, LENT OR
 DISPOSED OF DIRECTLY OR INDIRECTLY
 NOR USED FOR ANY PURPOSE OTHER
 THAN THAT FOR WHICH IT IS SPECIFICALLY
 FURNISHED AND MUST BE RETURNED TO
 CHICAGO BUILDING DESIGN ON COMPLETION
 OF WORK, IF REQUESTED.

no.	revisions/submissions	date

SEAL

location:
CALUSA LODGE
3310 STRINGFELLOW ROAD
ST. JAMES CITY, FL 33956

drawing title:
PROPOSED ELEVATIONS

project #:
06-C-27

FOR REVIEW

A-2.2
 sheet